


W:\2013\13-5707 UCA Greek Village Site Improvements\Design-Engineering\13-5707-S2.dwg 4/21/14 at 10:24am

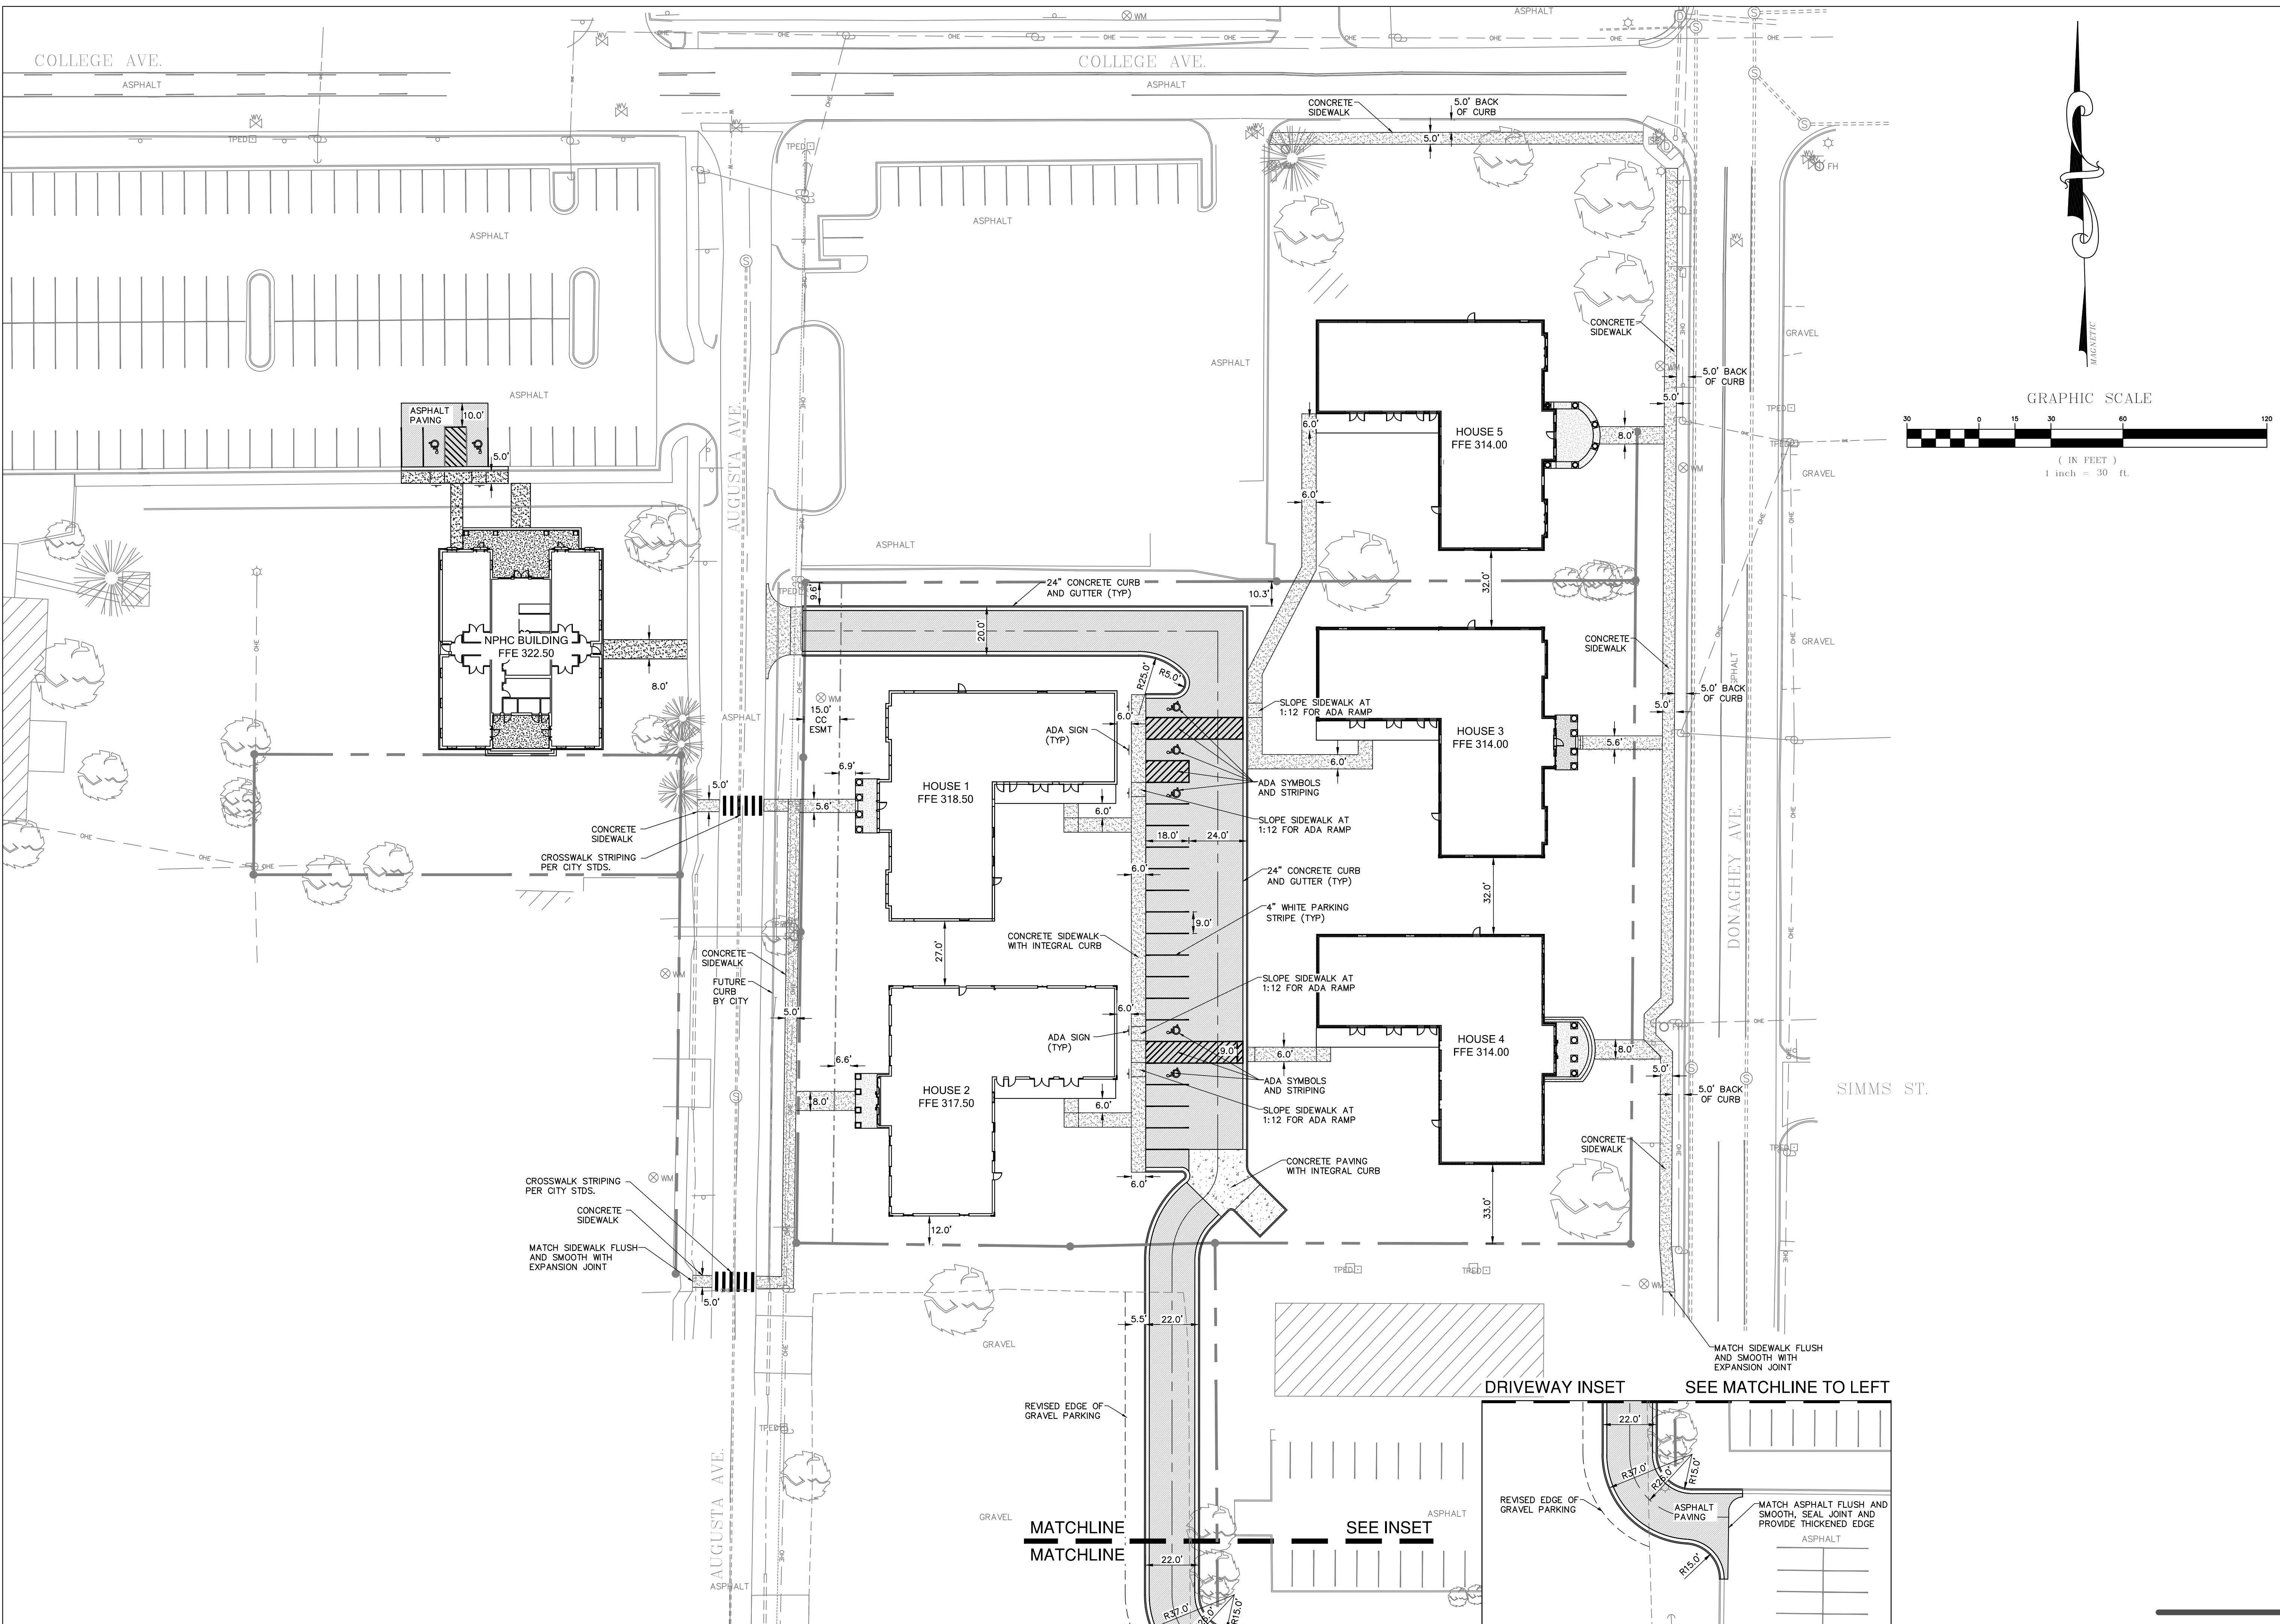

REVISION:

UCA Greek Village Sorority House

Conway, Arkansas 72204



PROJECT NUMBER:
C042.12

SHEET ISSUE DATE:
April 21, 2014

PAGE TITLE:
Site Plan

SHEET NUMBER:
Sheet #C2.1

