

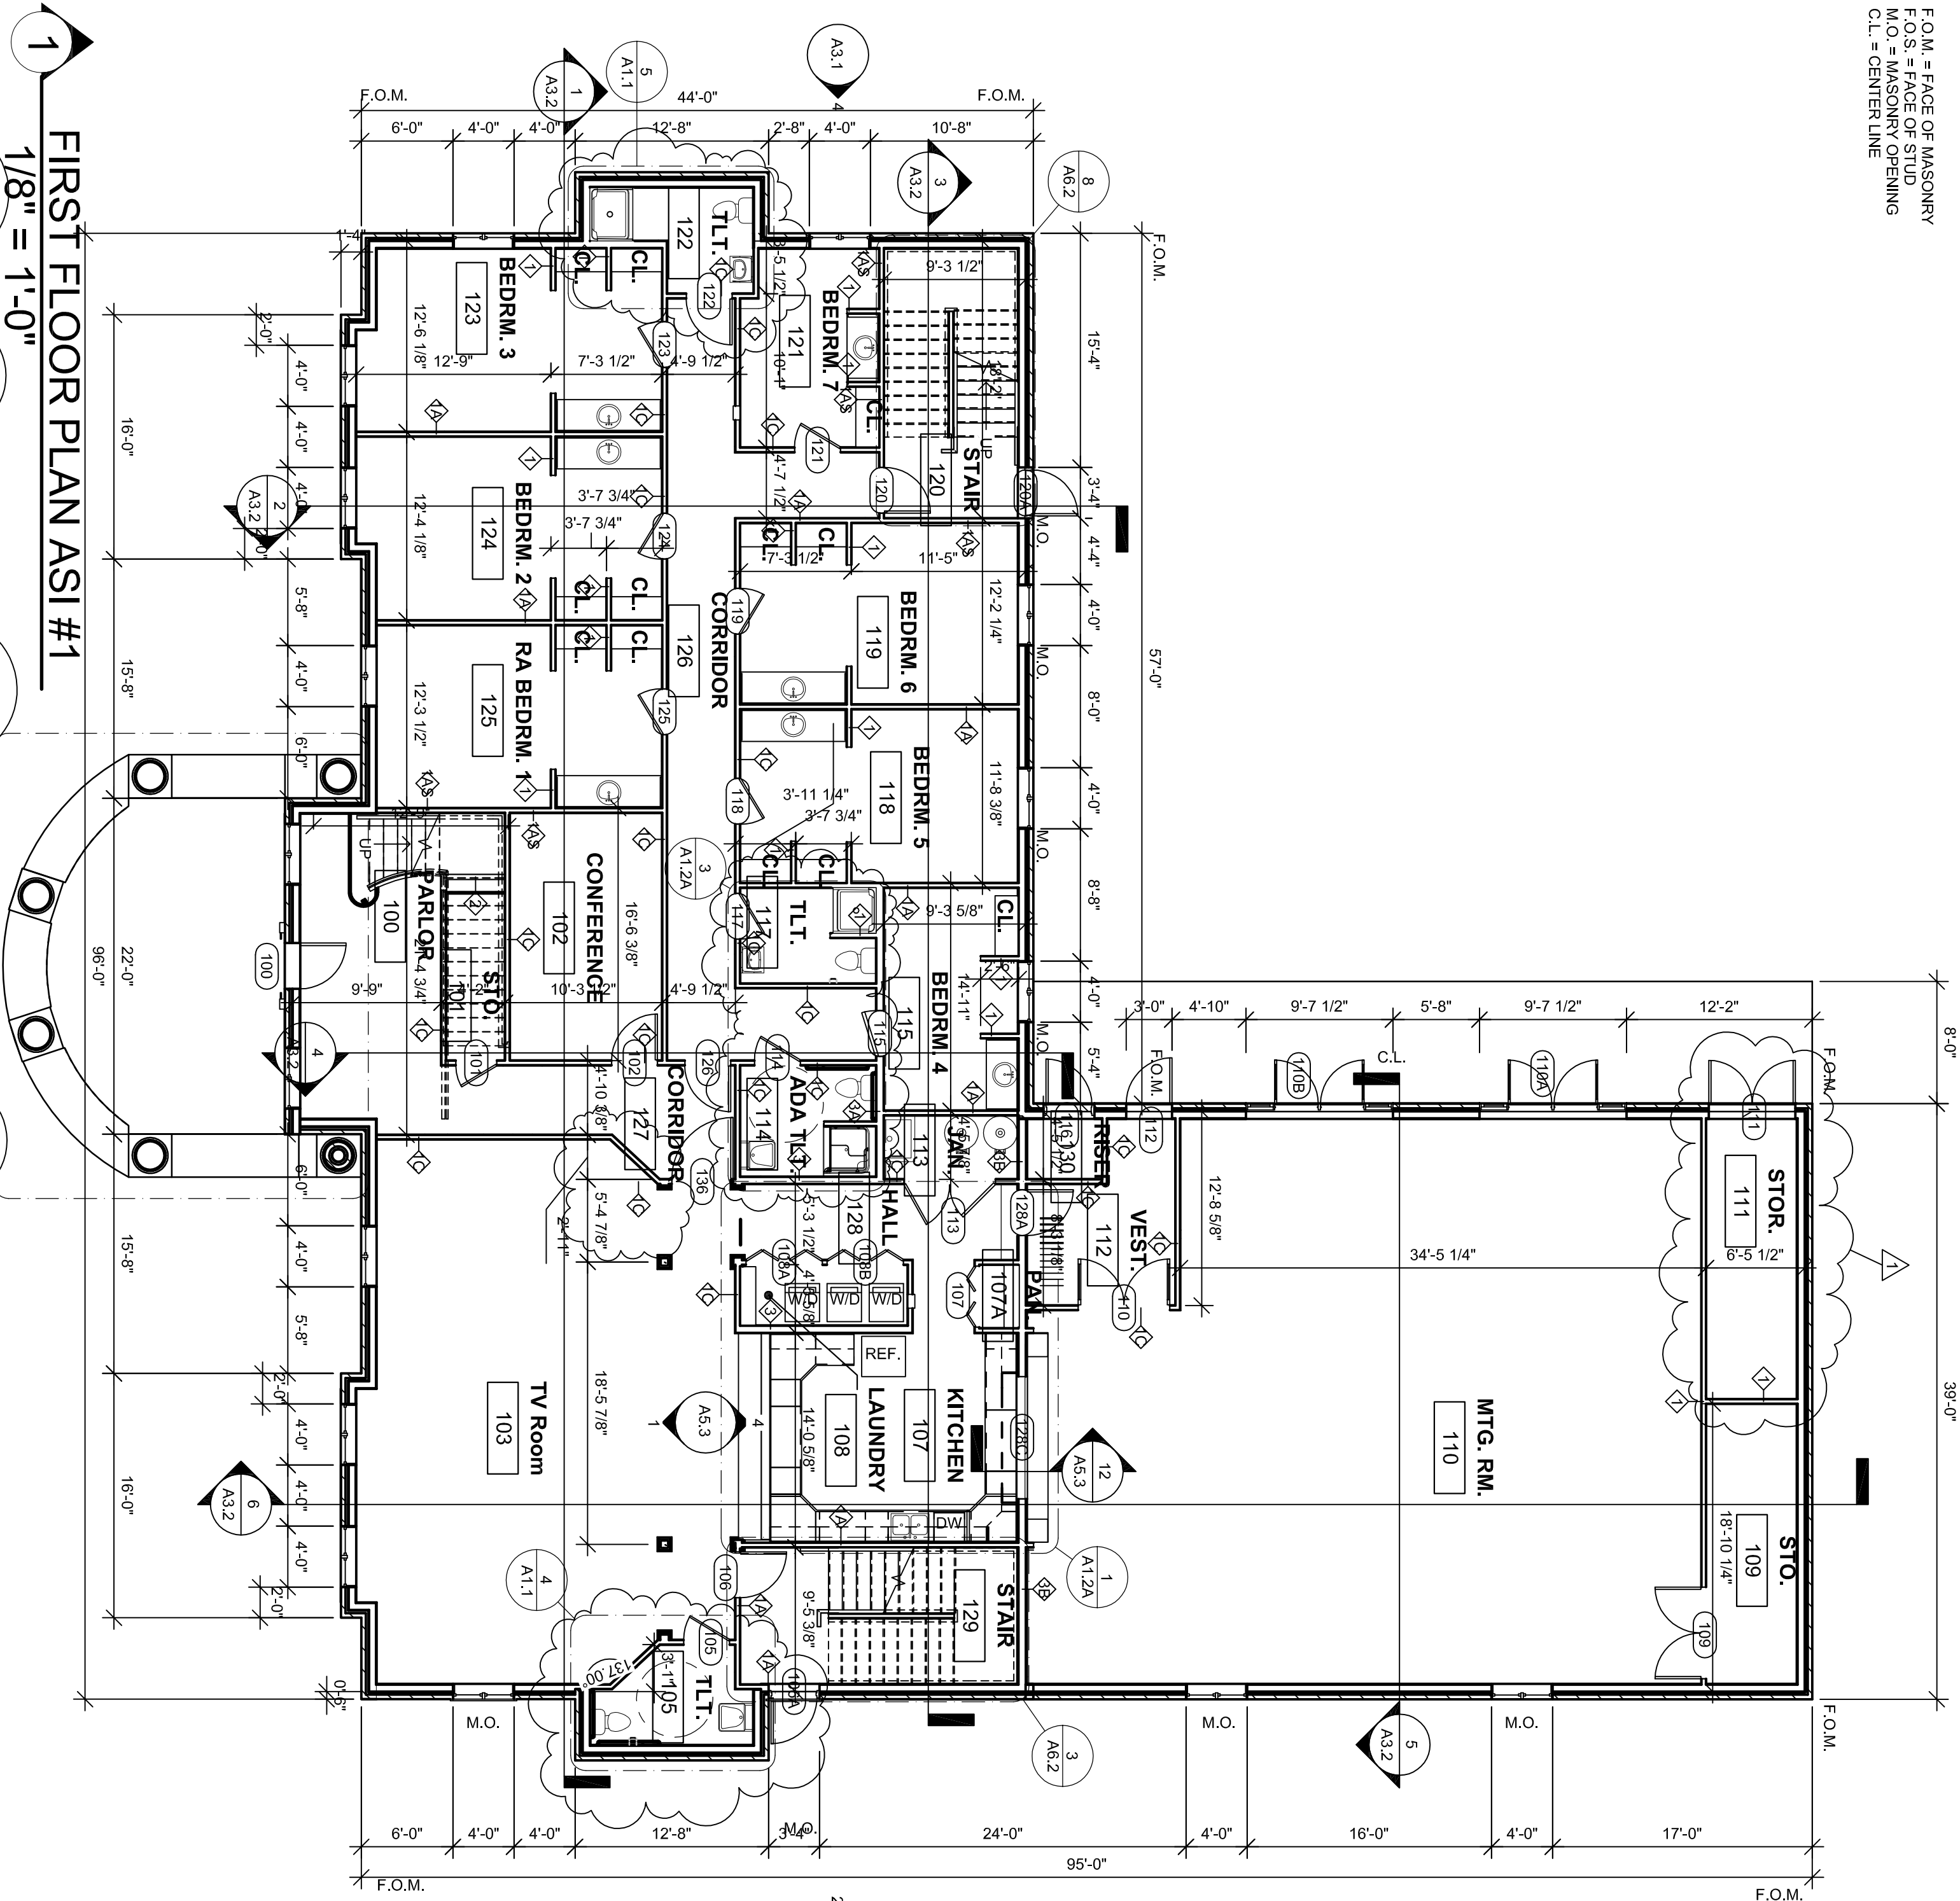
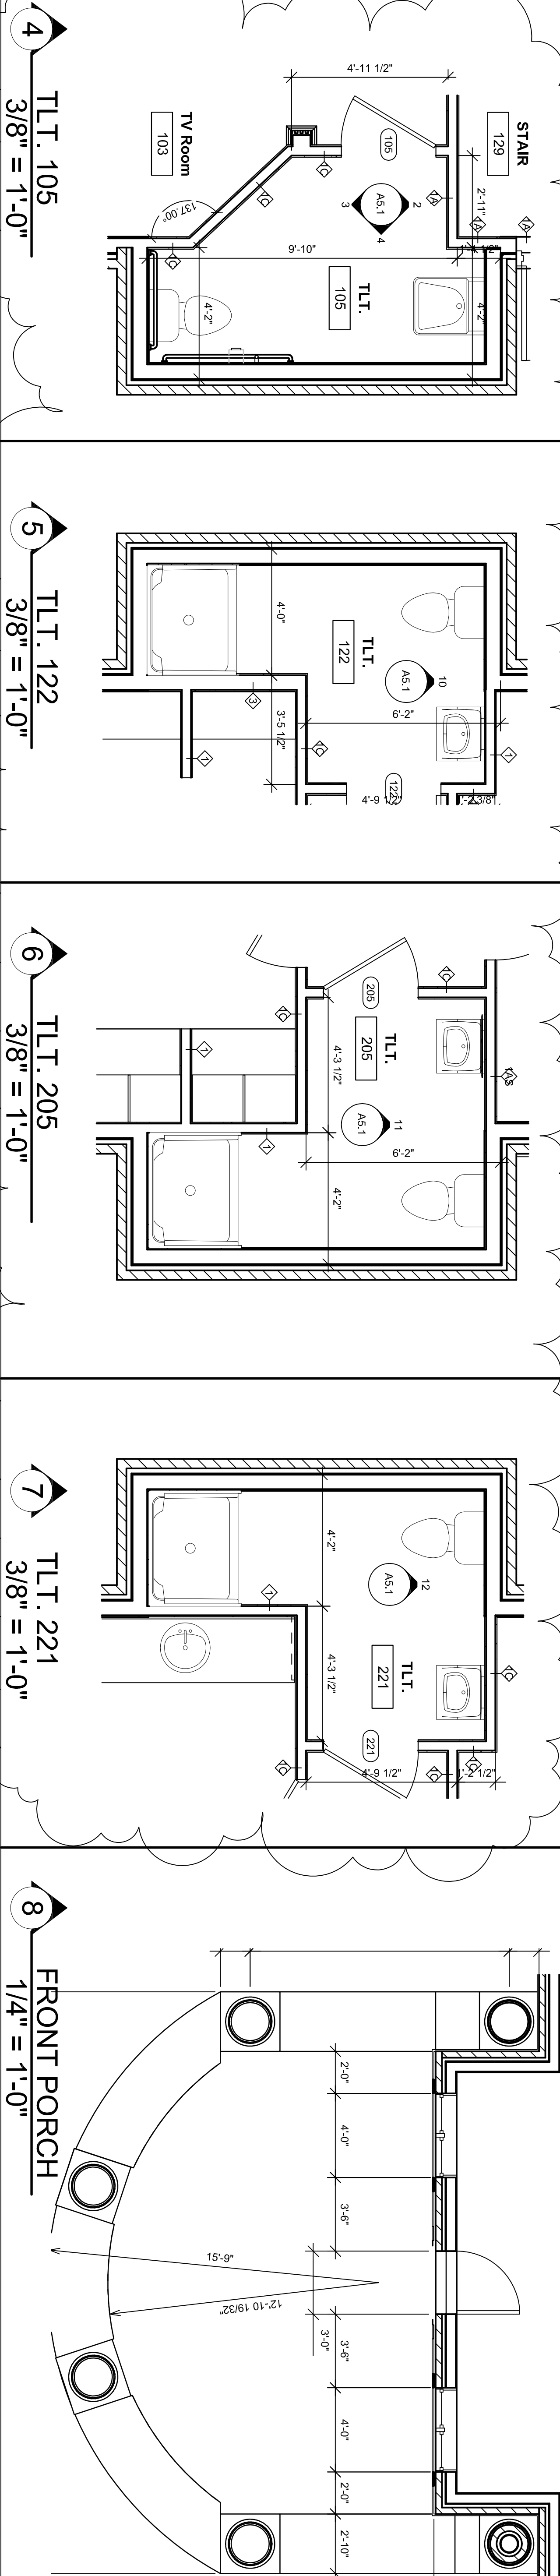


F.O.M. = FACE OF MASONRY
F.O.S. = FACE OF STUD
M.O. = MASONRY OPENING
C.L. = CENTER LINE

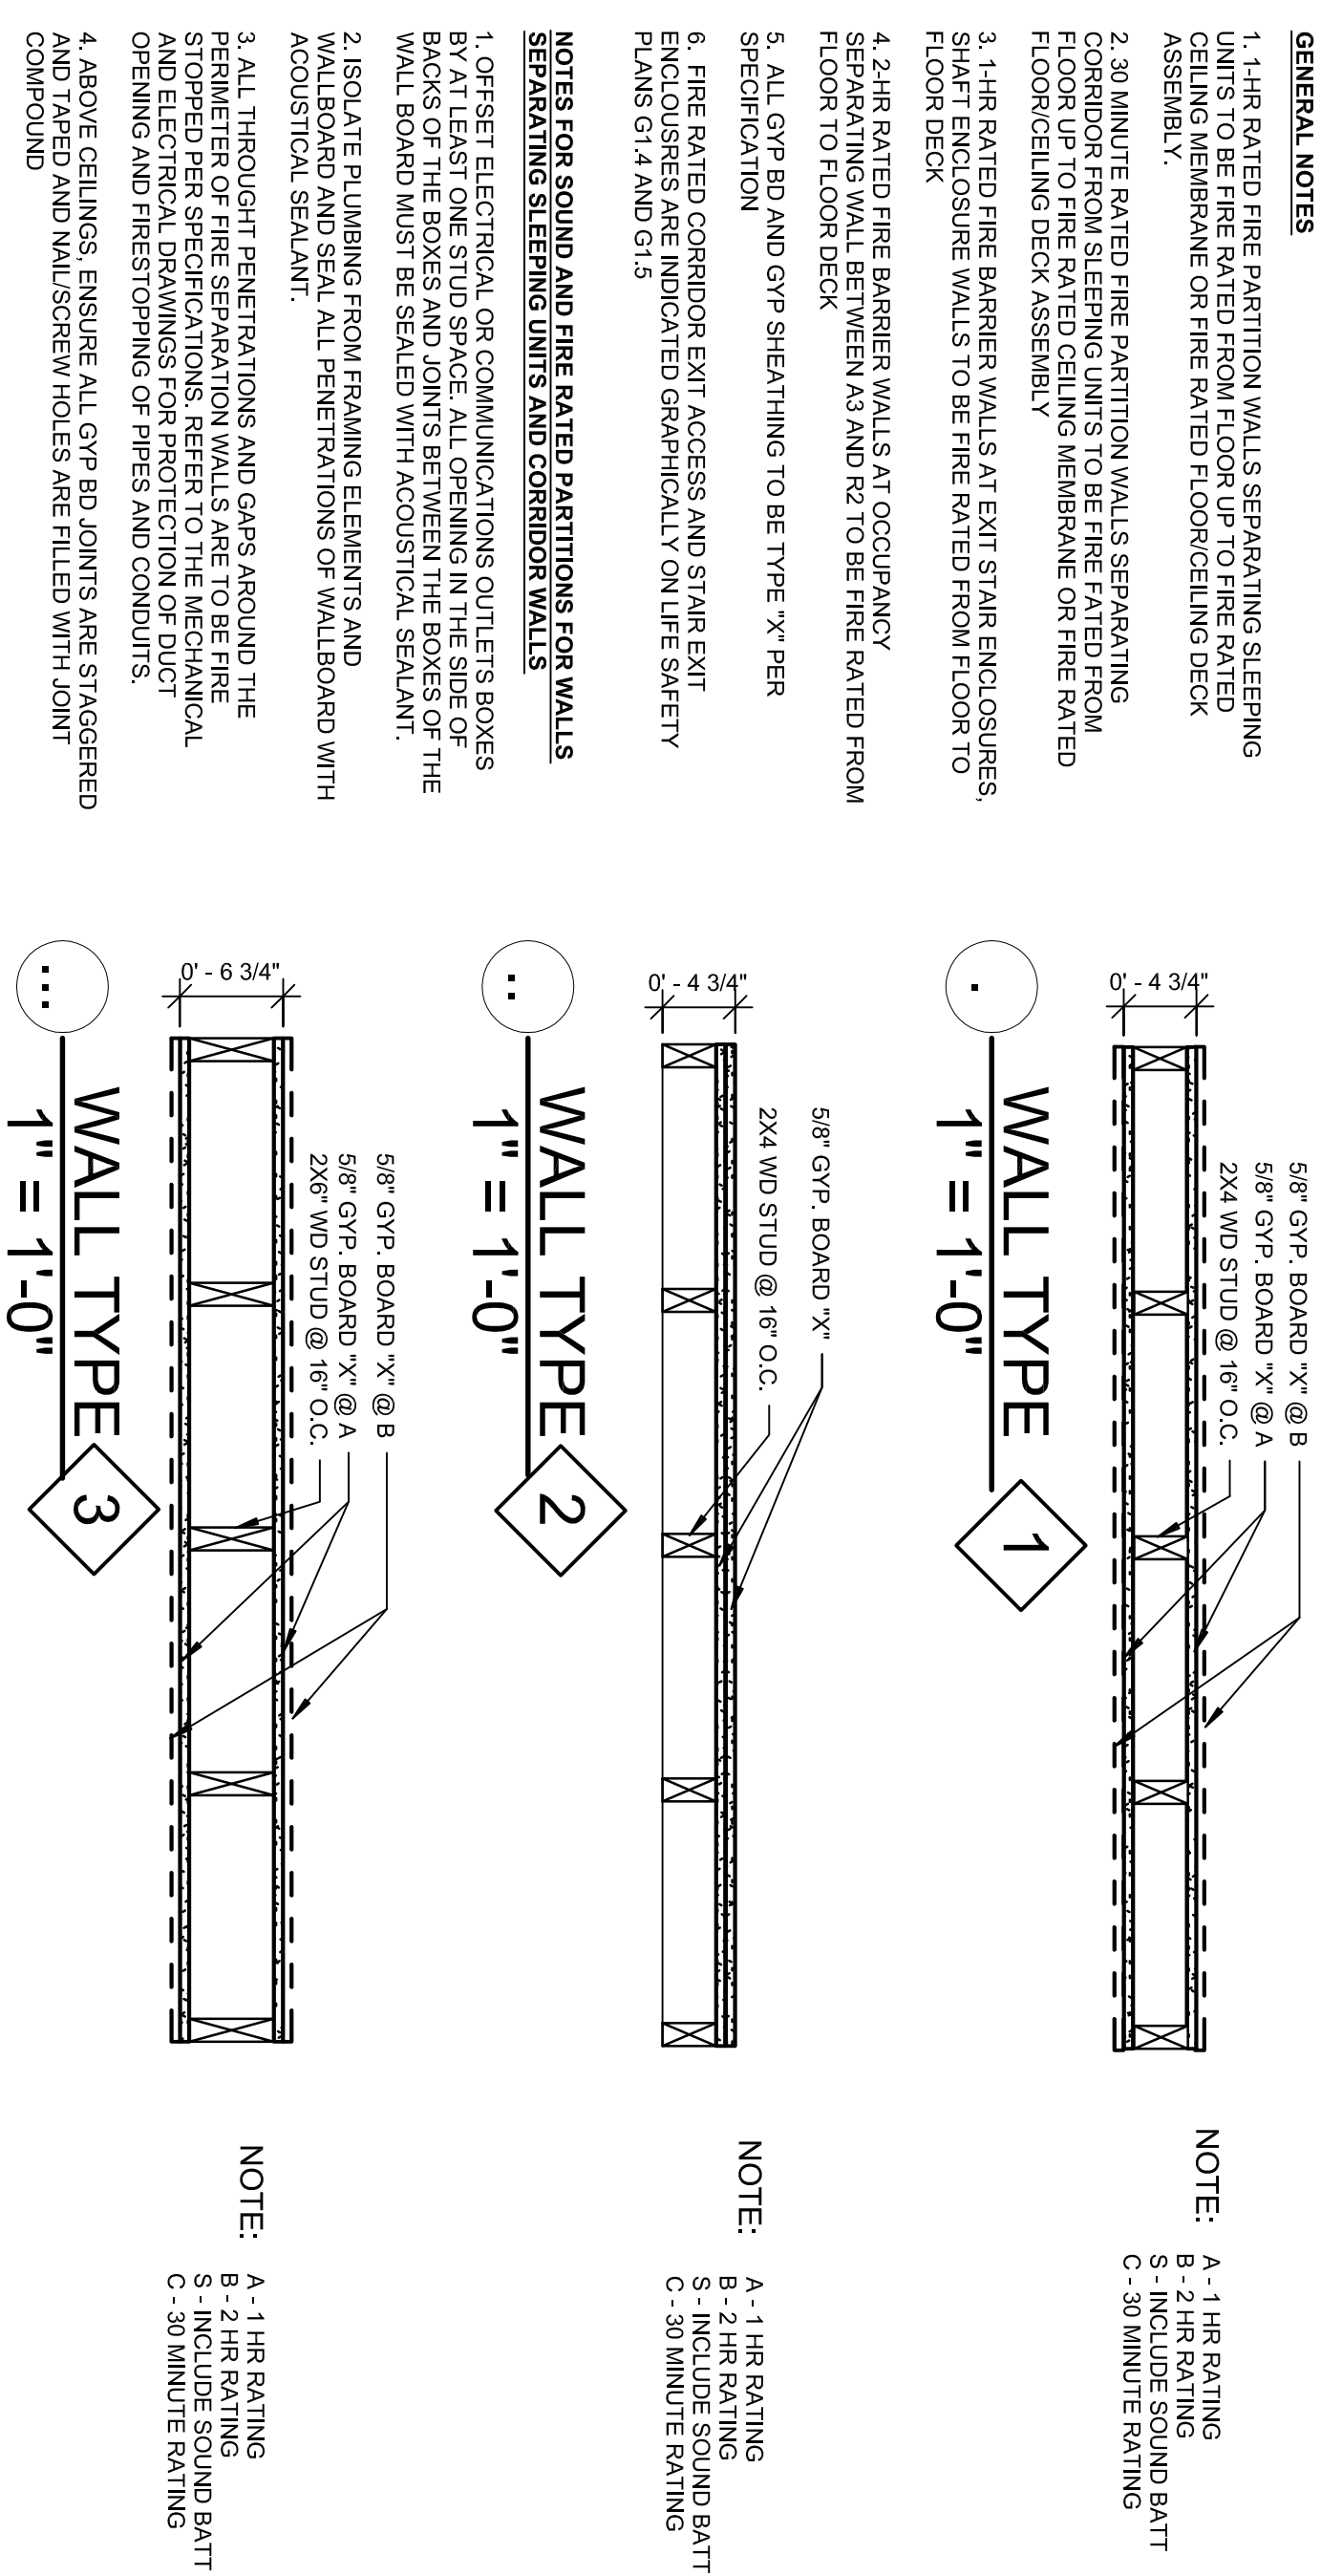

1 FIRST FLOOR PLAN ASI #1
1/8" = 1'-0"

2 SECOND FLOOR PLAN MODEL
1/8" = 1'-0"

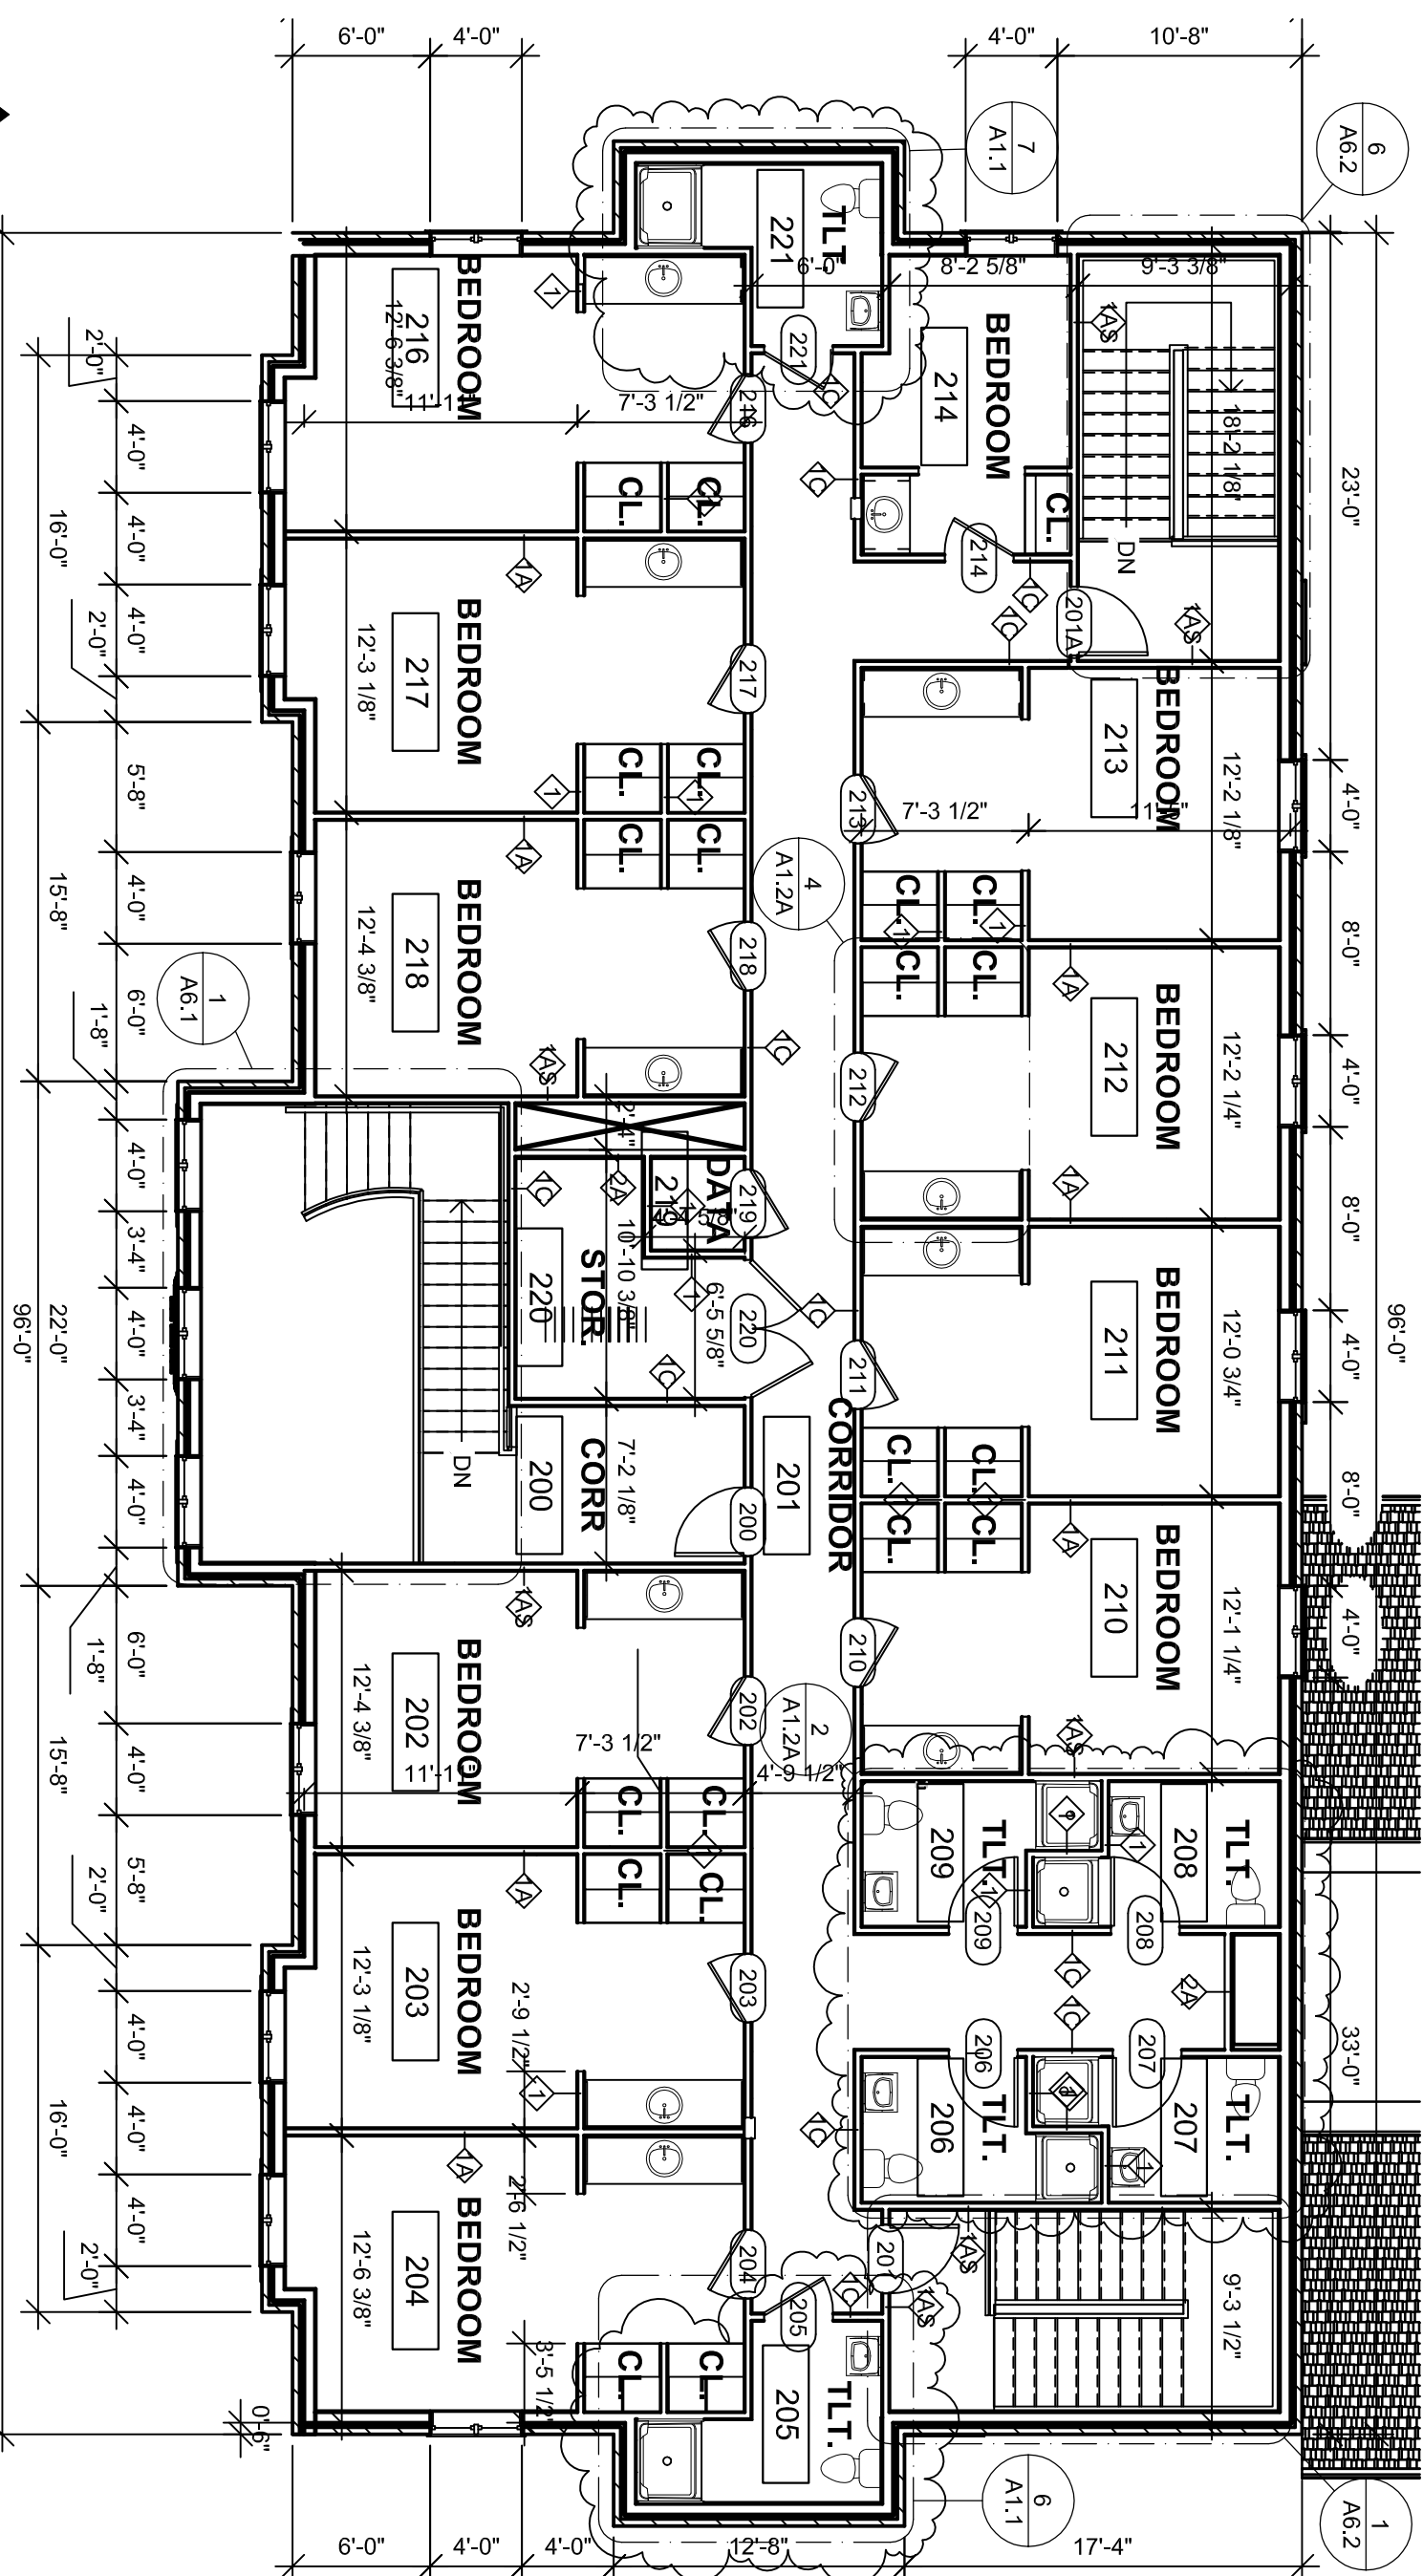

4 TLT. 105
3/8" = 1'-0"

5 TLT. 122
3/8" = 1'-0"

6 TLT. 205
3/8" = 1'-0"

7 TLT. 221
3/8" = 1'-0"


8 FRONT PORCH
1/4" = 1'-0"




REVISION:
Addendum #1 - 06/09/2014

UCA GREEK VILLAGE SORORITY HOUSE DESIGN 5

Conway, Arkansas 72204

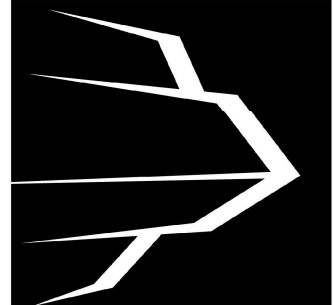

CARADINE
COMPANIES
ARCHITECTURE

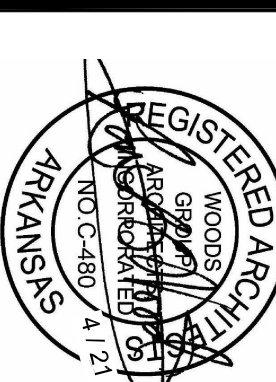

PROJECT NUMBER:	CM42.12
SHEET ISSUE DATE:	06/10/14
PAGE TITLE:	1ST / 2ND FLOOR PLANS
SHEET NUMBER:	A1.1