


2 North
1" = 10'-0"

D1.3
2

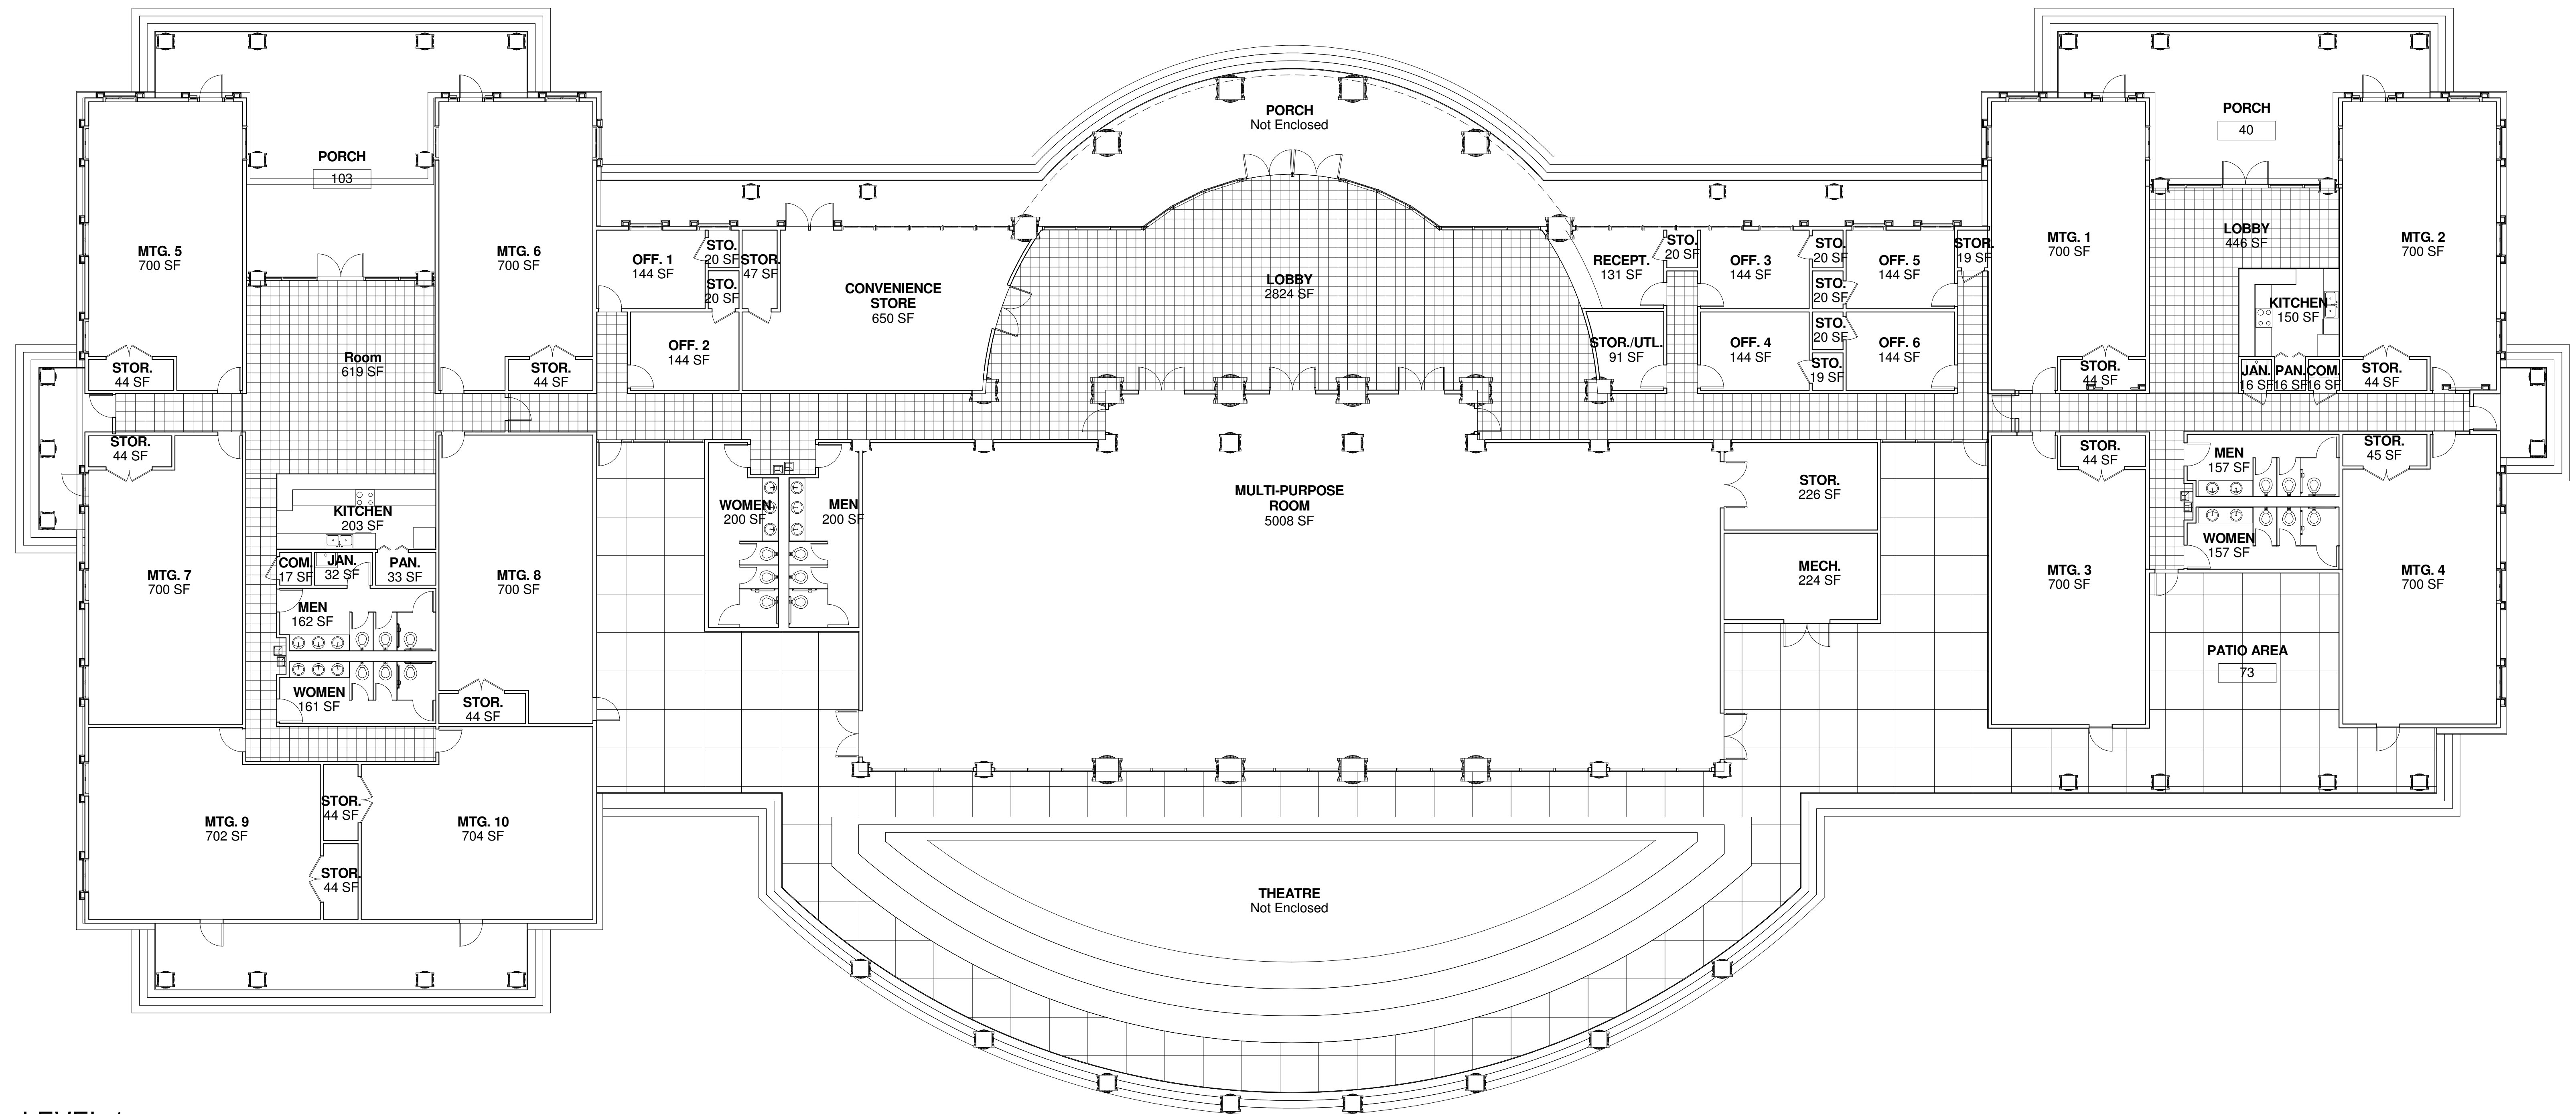

1 LEVEL 1
1" = 10'-0"