



Reynolds Performance Hall

Technical Information

Rental/Touring Companies

GENERAL INFORMATION

MAILING ADDRESS

UCA Public Appearances
201 Donaghey Avenue
Stanley Russ Hall 225
Conway, AR 72035

STREET ADDRESS

Reynolds Performance Hall
223 Beatrice Powell Street
Conway, AR 72035

WEB ADDRESS

www.uca.edu/PA

CONTACT INFORMATION

Amanda Horton, Executive Director
(501) 450-3282 / ahorton@uca.edu

Avery B. Coonts, Technical Director
(479) 223-2757 / acoonts@uca.edu

Steven Oder, Assistant Technical Director
(501) 852-3644 / soder@uca.edu

Wendy Sparks, Director of Marketing/Finance
(501) 852-7889 / wsparks2@uca.edu

Rosalyn Williams, Director of Patron Services
(501) 450-3265 / rosalyn1@uca.edu


Sheri Hylton, Events Manager
(501) 852-8292 / shylton2@uca.edu

Anna Warner, Crew Coordinator
(501) 951-1143 / awarner3@uca.edu


DIRECTIONS & PARKING

Directions to Reynolds Performance Hall and the Loading Dock

1. Take exit 129 from I-40 in Arkansas. Go west on Hwy 286 through 3 stoplights. Proceed to the 4th stoplight (approx. 2.5 miles) at Donaghey Avenue.
2. Take a right onto Donaghey Avenue and proceed north approximately $\frac{1}{4}$ mile. On your right, you will see College Park Apartments. Immediately on the left is Sesame Street (local street signs are marked with white posts in the ground).
3. Turn left on Sesame Street and follow it to the loading dock.
4. The loading dock will be on your right on the south side of Reynolds Performance Hall. If you would miss Sesame Street, take the next left into campus. That will take you in front of Reynolds Performance Hall. You can then go left past the theatre into the loading dock.

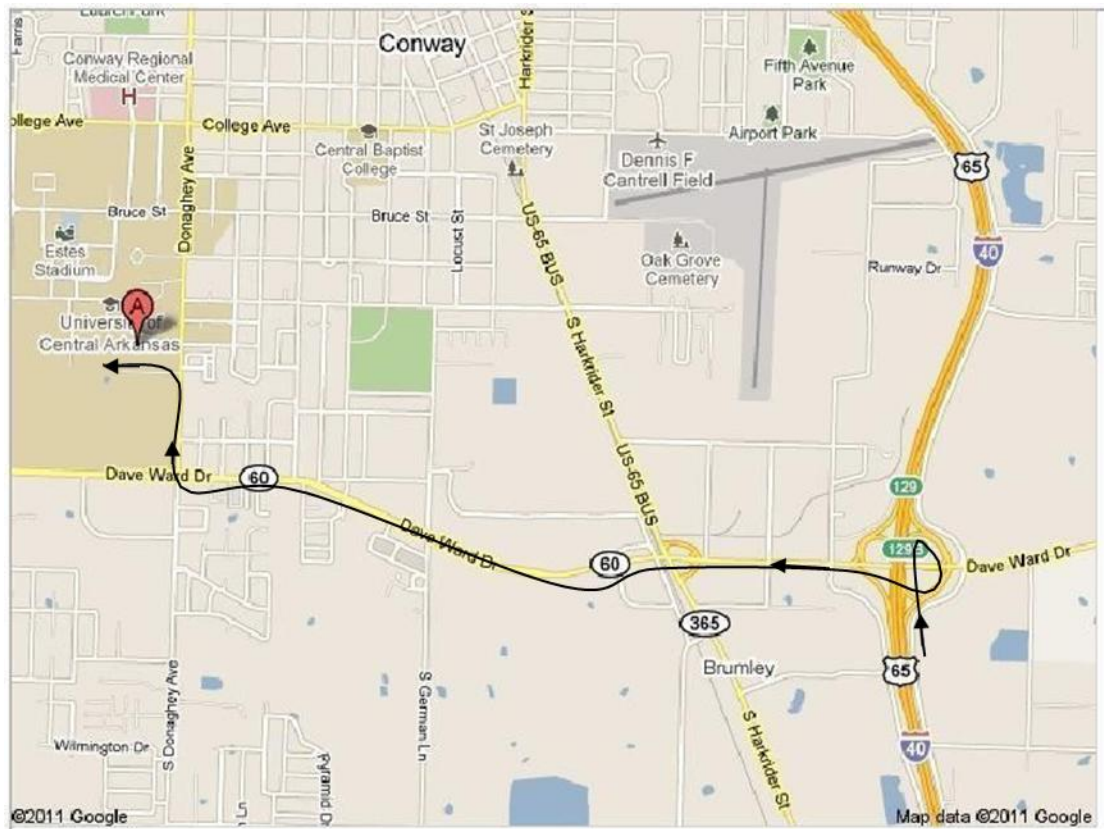

PARKING MAP

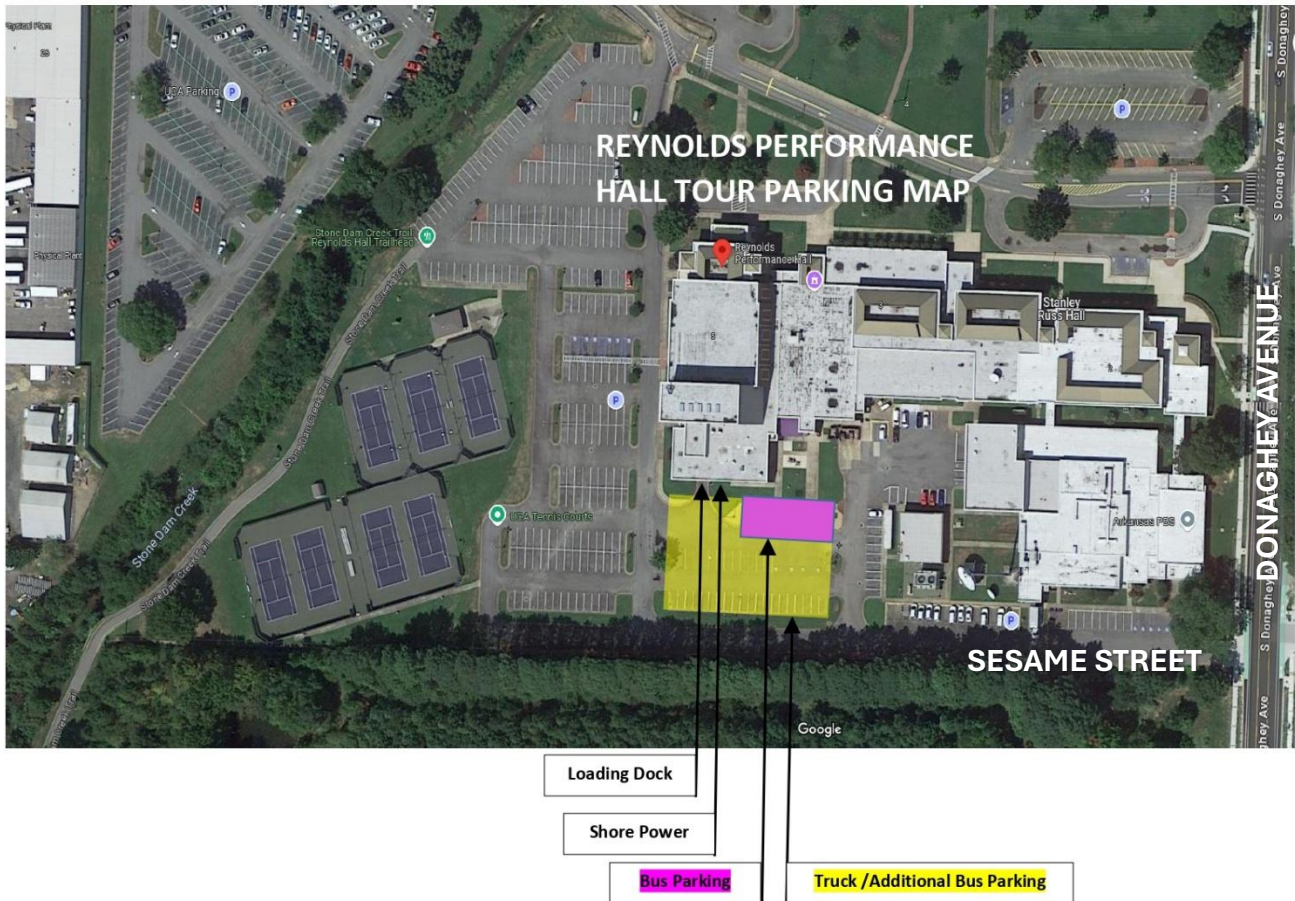

STAGE

Stage Power Off-Stage Right (Camlocks)	600 AMP x2	10'
Stage Power Off-Stage Left (Camlocks)	600 AMP & 400 AMP	10'
Push to CC from Dock		50'
Push to FOH from Dock		300' – Ground Level

Dimensions

Width of Proscenium	57'9"
Height of Proscenium	29'10"
Depth of Proscenium to Back Wall	37'4"
Stage Width	86'4"
Stage Depth from US Proscenium Wall	37'6"
Stage Depth from Pit Line	43'
Curtain Line to Lip of Apron (moon shaped) when pit is raised	
Stage Right	8'4"
Center Stage	14'3"
Stage Left	8'4"
Curtain Line to Orchestra Pit (lowered)	5'10"
Orchestra Pit (height can vary)	
Depth (Pit lowered completely)	7'6"
Width	47'11"
Stage Right Wing (to fly system)	10'11"
Stage Left Wing (to wall)	14'2"
Fly Rail to Stage Floor	12'10"
Stage to Rigging Grid	73'10"
Empty Pipe out Trim	68'2"
Shell Ceiling out Trim	58'1"

LOADING DOCK

Loading Dock Drive Width	13'7"
Dock Height	3'11"
Loading Dock Doors	10' X 10'
Stage Loading Doors	10'4"W X 17'9"H
Dock Loading Area (L-Shaped)	1121 SQFT
½ Ton Stacking Motor	1
30' Genie Lift	1

CROSSOVER HALLWAY/NON-STAGE USABLE SPACES

LOCATION: Hallway has access to SL, SR, Laundry Room, Loading Dock, Hallway to Lobby, & Additional Space in Adjoining Conference Center

HALLWAY

Star Dressing Room – (Fits ONE Comfortably/Two MAX)

Equipped with vanity, mirror, bathroom, shower, clothing rod

Men's & Women's Chorus Dressing Rooms – One Each 9 Fits 12+ Comfortably)

Equipped with bathroom facilities, 2 Showers, clothing rods, 12 lockers

Common Make-Up Room/Additional Dressing Room

Equipped with vanities, mirrors, make-up lighting, sinks, furniture

Green Room

Equipped with hard wired internet access, microwave, refrigerator, sink, ice machine, coffee pot, kettle, furniture

Studio

Attached to Green Room (28'10" X 20')

Laundry Room

Equipped with 1 (ONE) Washer & 1 (ONE) Dryer

Conference Center (Touring ONLY, if needed for an event contact UCA Conference Services)

4 – Large conference rooms with chairs, tables, internet hook-up

2 – Small conference rooms with chairs, tables, internet hook-up

HOUSE LINESET SCHEDULE


Lineset	From Plaster Line	From US of Proscenium Wall
1. Valence **	3'	1'4"
2. Grand Drape **	3'8"	2'
3. Open Pipe	4'6"	2'10"
4. 1 st LX ++	5'3"	3'7"
5. Shell Ceiling #1**	6'9"	5'1"
6. Open Pipe ##	7'6"	5'10"
7. Border	8'3"	6'7"
8. Legs #1	9'	7'4"
9. Open Pipe	9'9"	8'4"
10. Open Pipe	10'6"	9'
11. Open Pipe	12'	10'
12. Border	12'9"	11'1"
13. 2 nd LX ++	14'3"	11'11"
14. Legs #2	15'	13'4"
15. Open Pipe	16'6"	14'5"
16. Shell Ceiling #2 **	18'	16'4"
17. Border	18'9"	17'1"
18. Black Traveler **	19'6"	17'10"
19. Open Pipe	20'3"	18'2"
20. 3 rd LX	21'	19'3"
21. Open Pipe	21'9"	20'1"
22. Projection Screen	23'3"	21'7"
23. Open Pipe	24'	22'4"
24. Border/BO Curtain	24'9"	23'1"
25. Legs #3	25'6"	23'10"
26. Shell Ceiling #3**	27'	25'4"
27. Open Pipe ##	27'9"	26'1"
28. 4 th LX ++	28'6"	26'10"
29. Open Pipe ##	29'3"	27'7"
30. Open Pipe	30'9"	29'1"
31. Open Pipe	31'6"	29'10"
32. Cyclorama	32'3"	30'7"
33. Split Full Black	33'	31'4"

- Line sets in **RED** – Permanent and cannot be moved or removed
- Line sets in **YELLOW** - denotes line sets that do not travel well for moving pieces during show
- **Electrics Line sets** cannot be used for moving pieces, they do not travel the full height of the fly system. They can however, be used for legs and/or borders.


SOFT GOODS & INVENTORY

ITEM	DIMENSIONS	QUANTITY
COMMANDO CLOTH 16oz LEGS	32'H x 20'W	3 sets
COMMANDO CLOTH 16oz LEGS (FULL BLACK/SPLIT)	32'H x 32'W	1 set
ENCORE IFR 22oz BLACK BORDERS	8'H x 70'W	3
COMMANDO CLOTH 16oz BLACKOUT	34'H x 66'W	3
SHARKSTOOTH SCRIM	32'H x 60'W	1
WHITE MUSLIN CYC	31'8"H x 60'W	1
MID STAGE TRAVELER		1
MUSIC STANDS		105
ORCHESTRA CHAIRS		80
BALLET BARS		2 SETS
GENIE LIFT (30')		1
½ TON CHAIN HOIST		1
TABLES		
	6' x 2'5"	6
	8' x 2'5"	6
	6' x 1'6"	12


SECTION VIEW

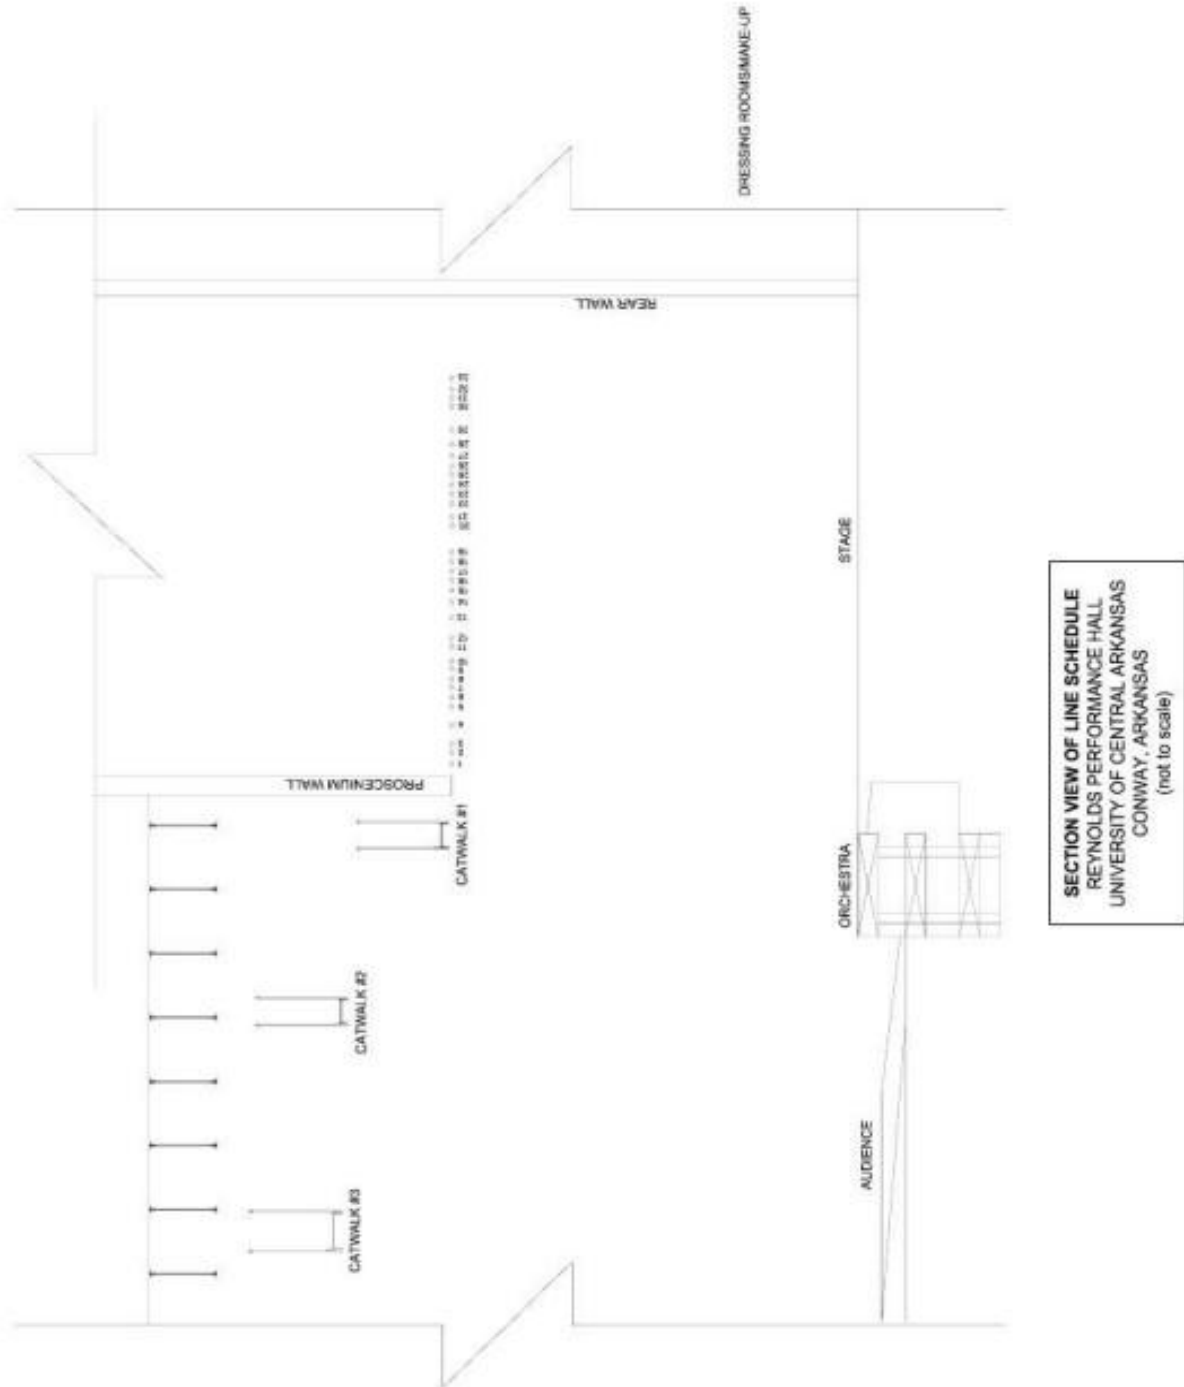

OVERHEAD VIEW

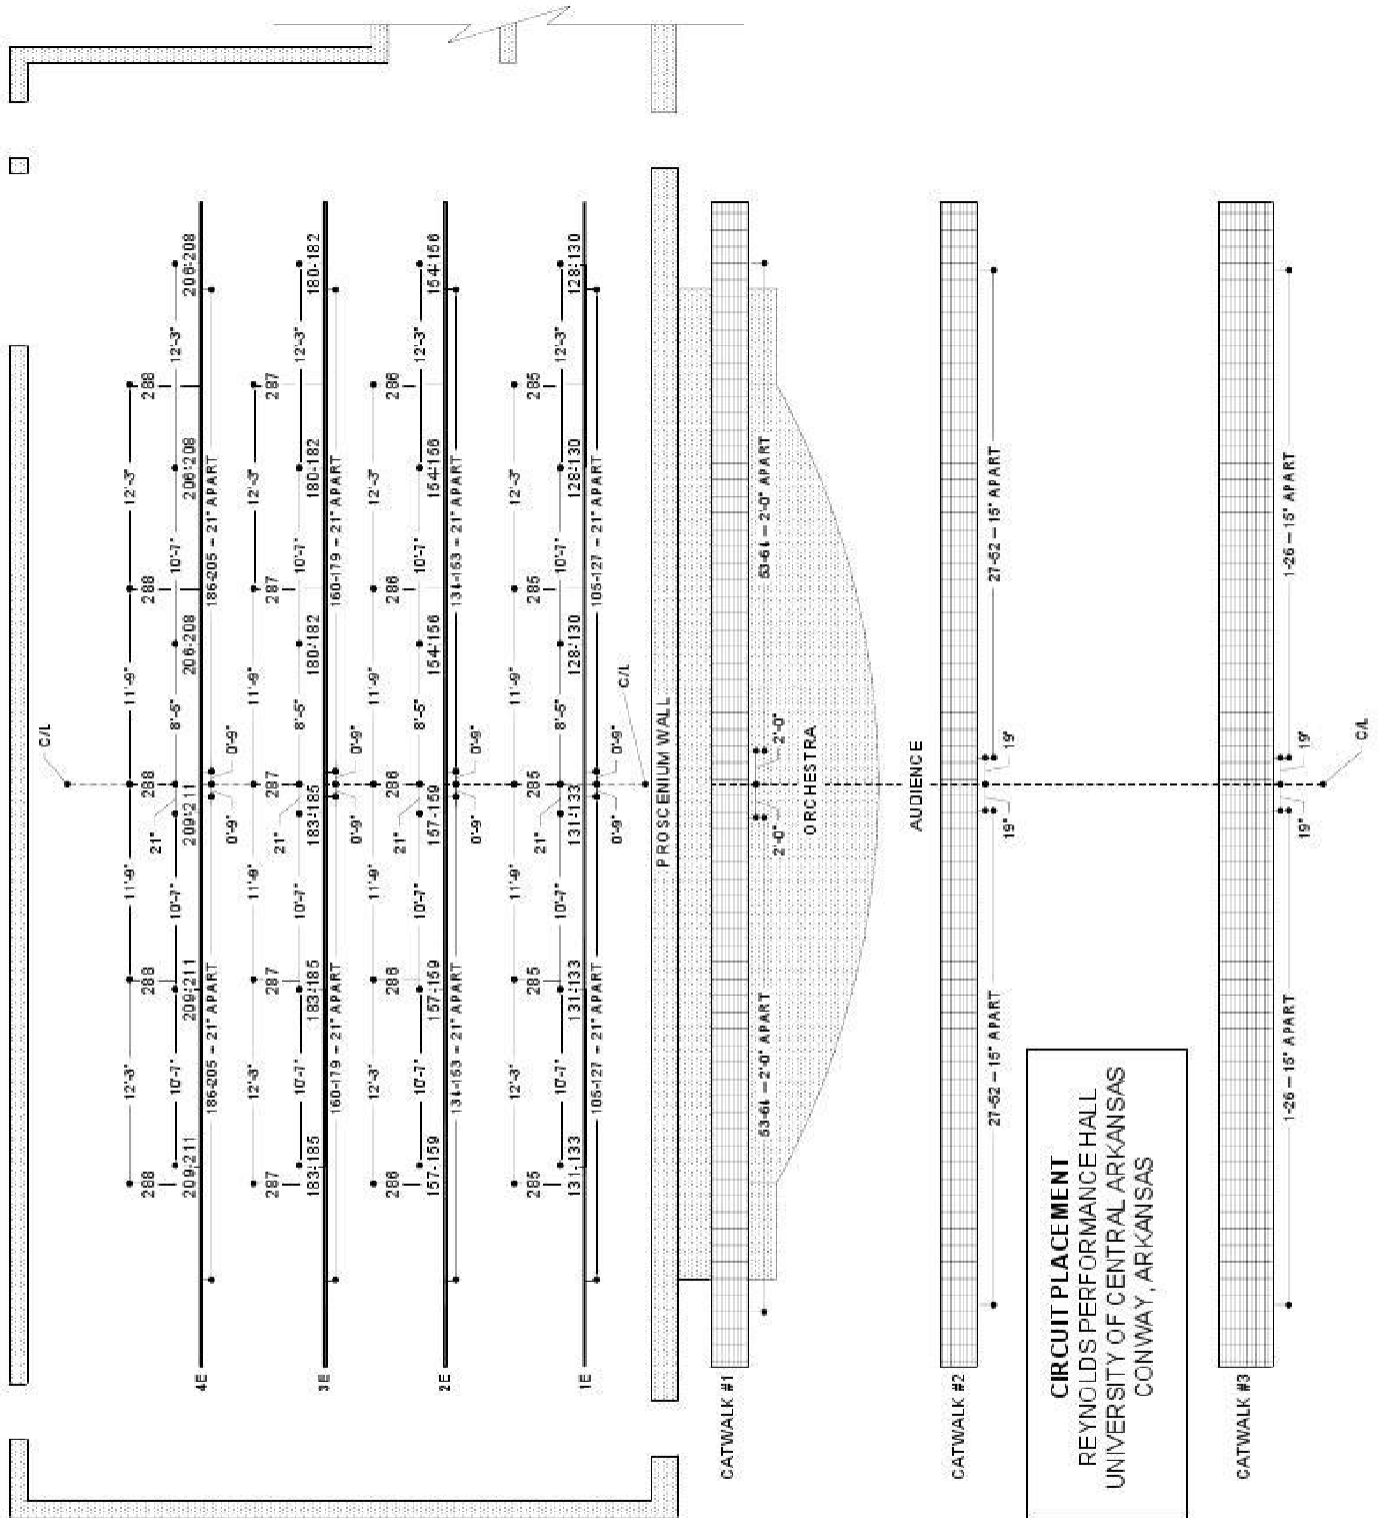


OVERHEAD VIEW

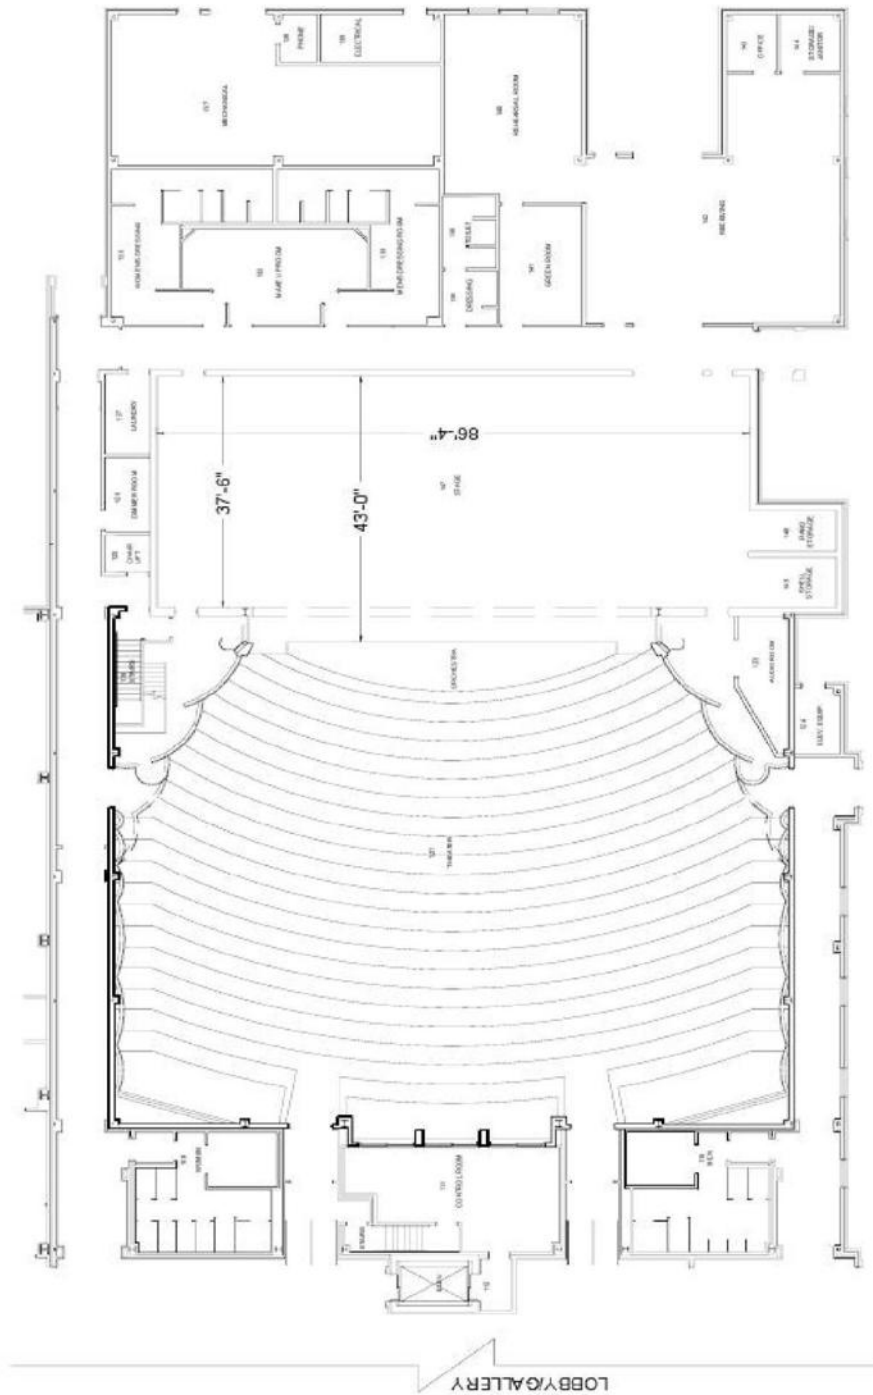

REYNOLDS PERFORMANCE HALL
THE UNIVERSITY OF CENTRAL ARKANSAS
CONWAY, ARKANSAS

FIRST FLOOR - TOTAL SQUARE FEET - 23,832
(Scale: 1" = 25')

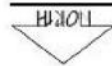


LOADING DOCK EXTERIOR



STAGE



UPSTAGE

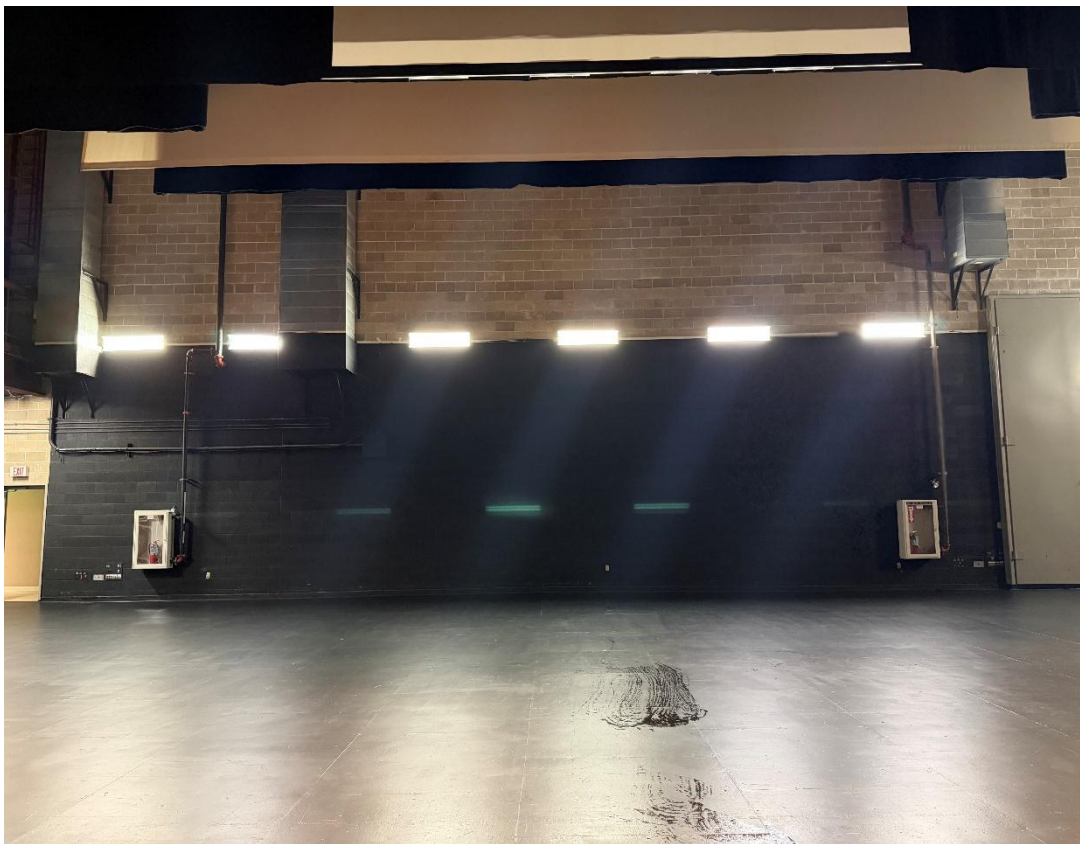

STAGE RIGHT




STAGE LEFT




DOWNSTAGE LEFT



DOWNSTAGE RIGHT

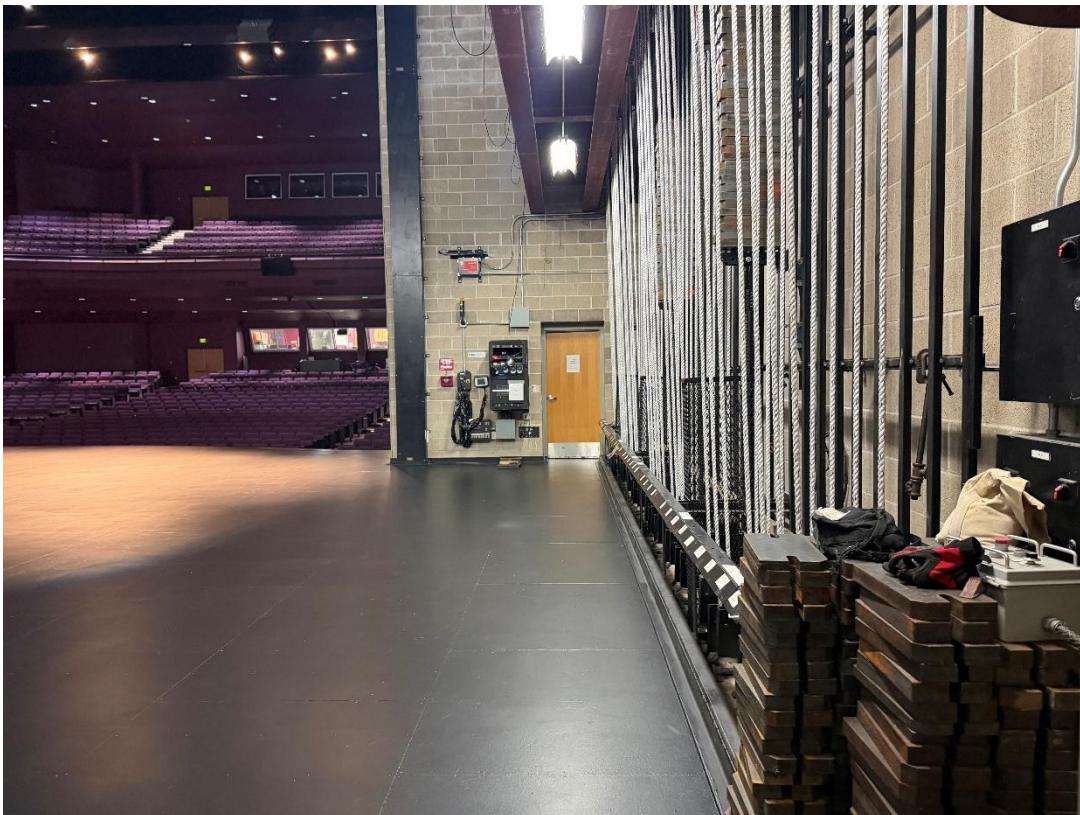

LOADING DOCK INTERIOR

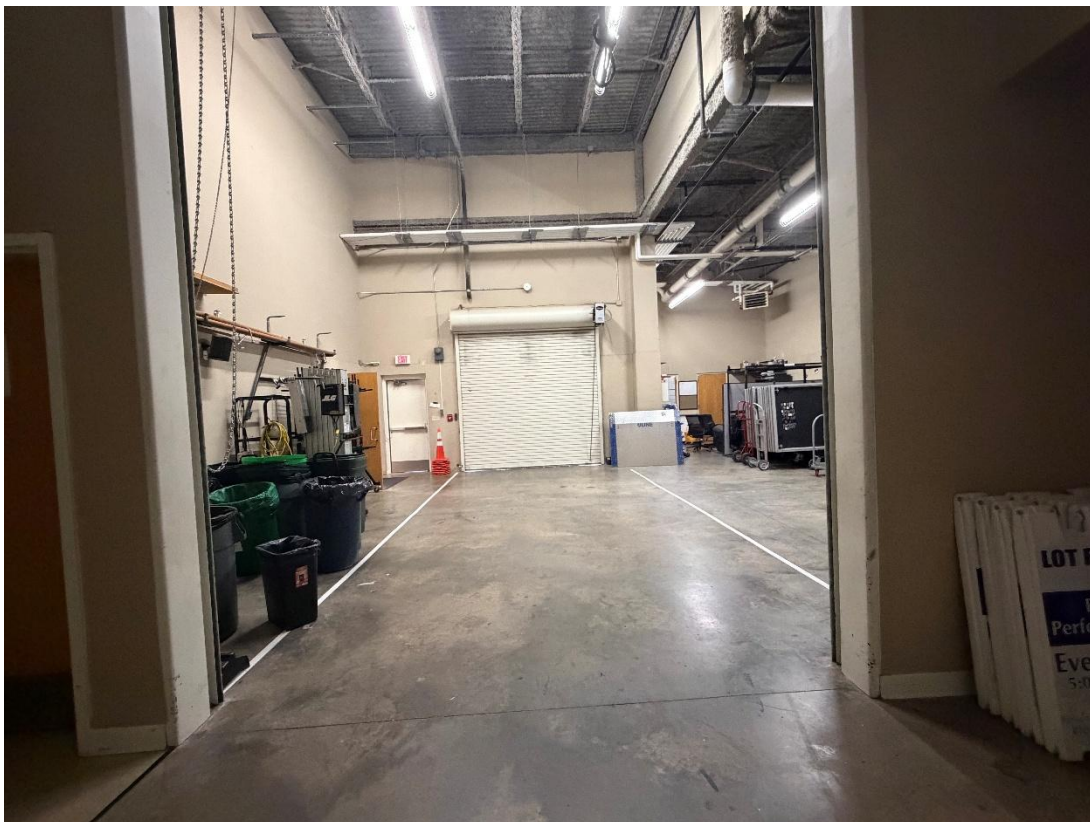

GREEN ROOM



STUDIO/REHEARSAL ROOM



BACK HALLWAY



PRIVATE DRESSING ROOM/BATHROOM



MEN/WOMEN'S DRESSING ROOMS/BATHROOMS



MAKEUP ROOM



LAUNDRY ROOM

